


WARNING TO HOUSE-PURCHASERS
 Property Misdescriptions Act 1991
 Buyers are warned that this is a working drawing and is not intended to be treated as descriptive material describing, in relation to any particular property or development, any of the specific matters prescribed by any Order made under the above Act. The contents of this drawing may be subject to change at any time and alterations and variations may occur during the progress of the works without revision of the drawing. Consequently the layout, form, content and dimensions of the finished construction may differ materially from those shown. Nor do the contents of this drawing constitute a contract, part of any contract or warranty.

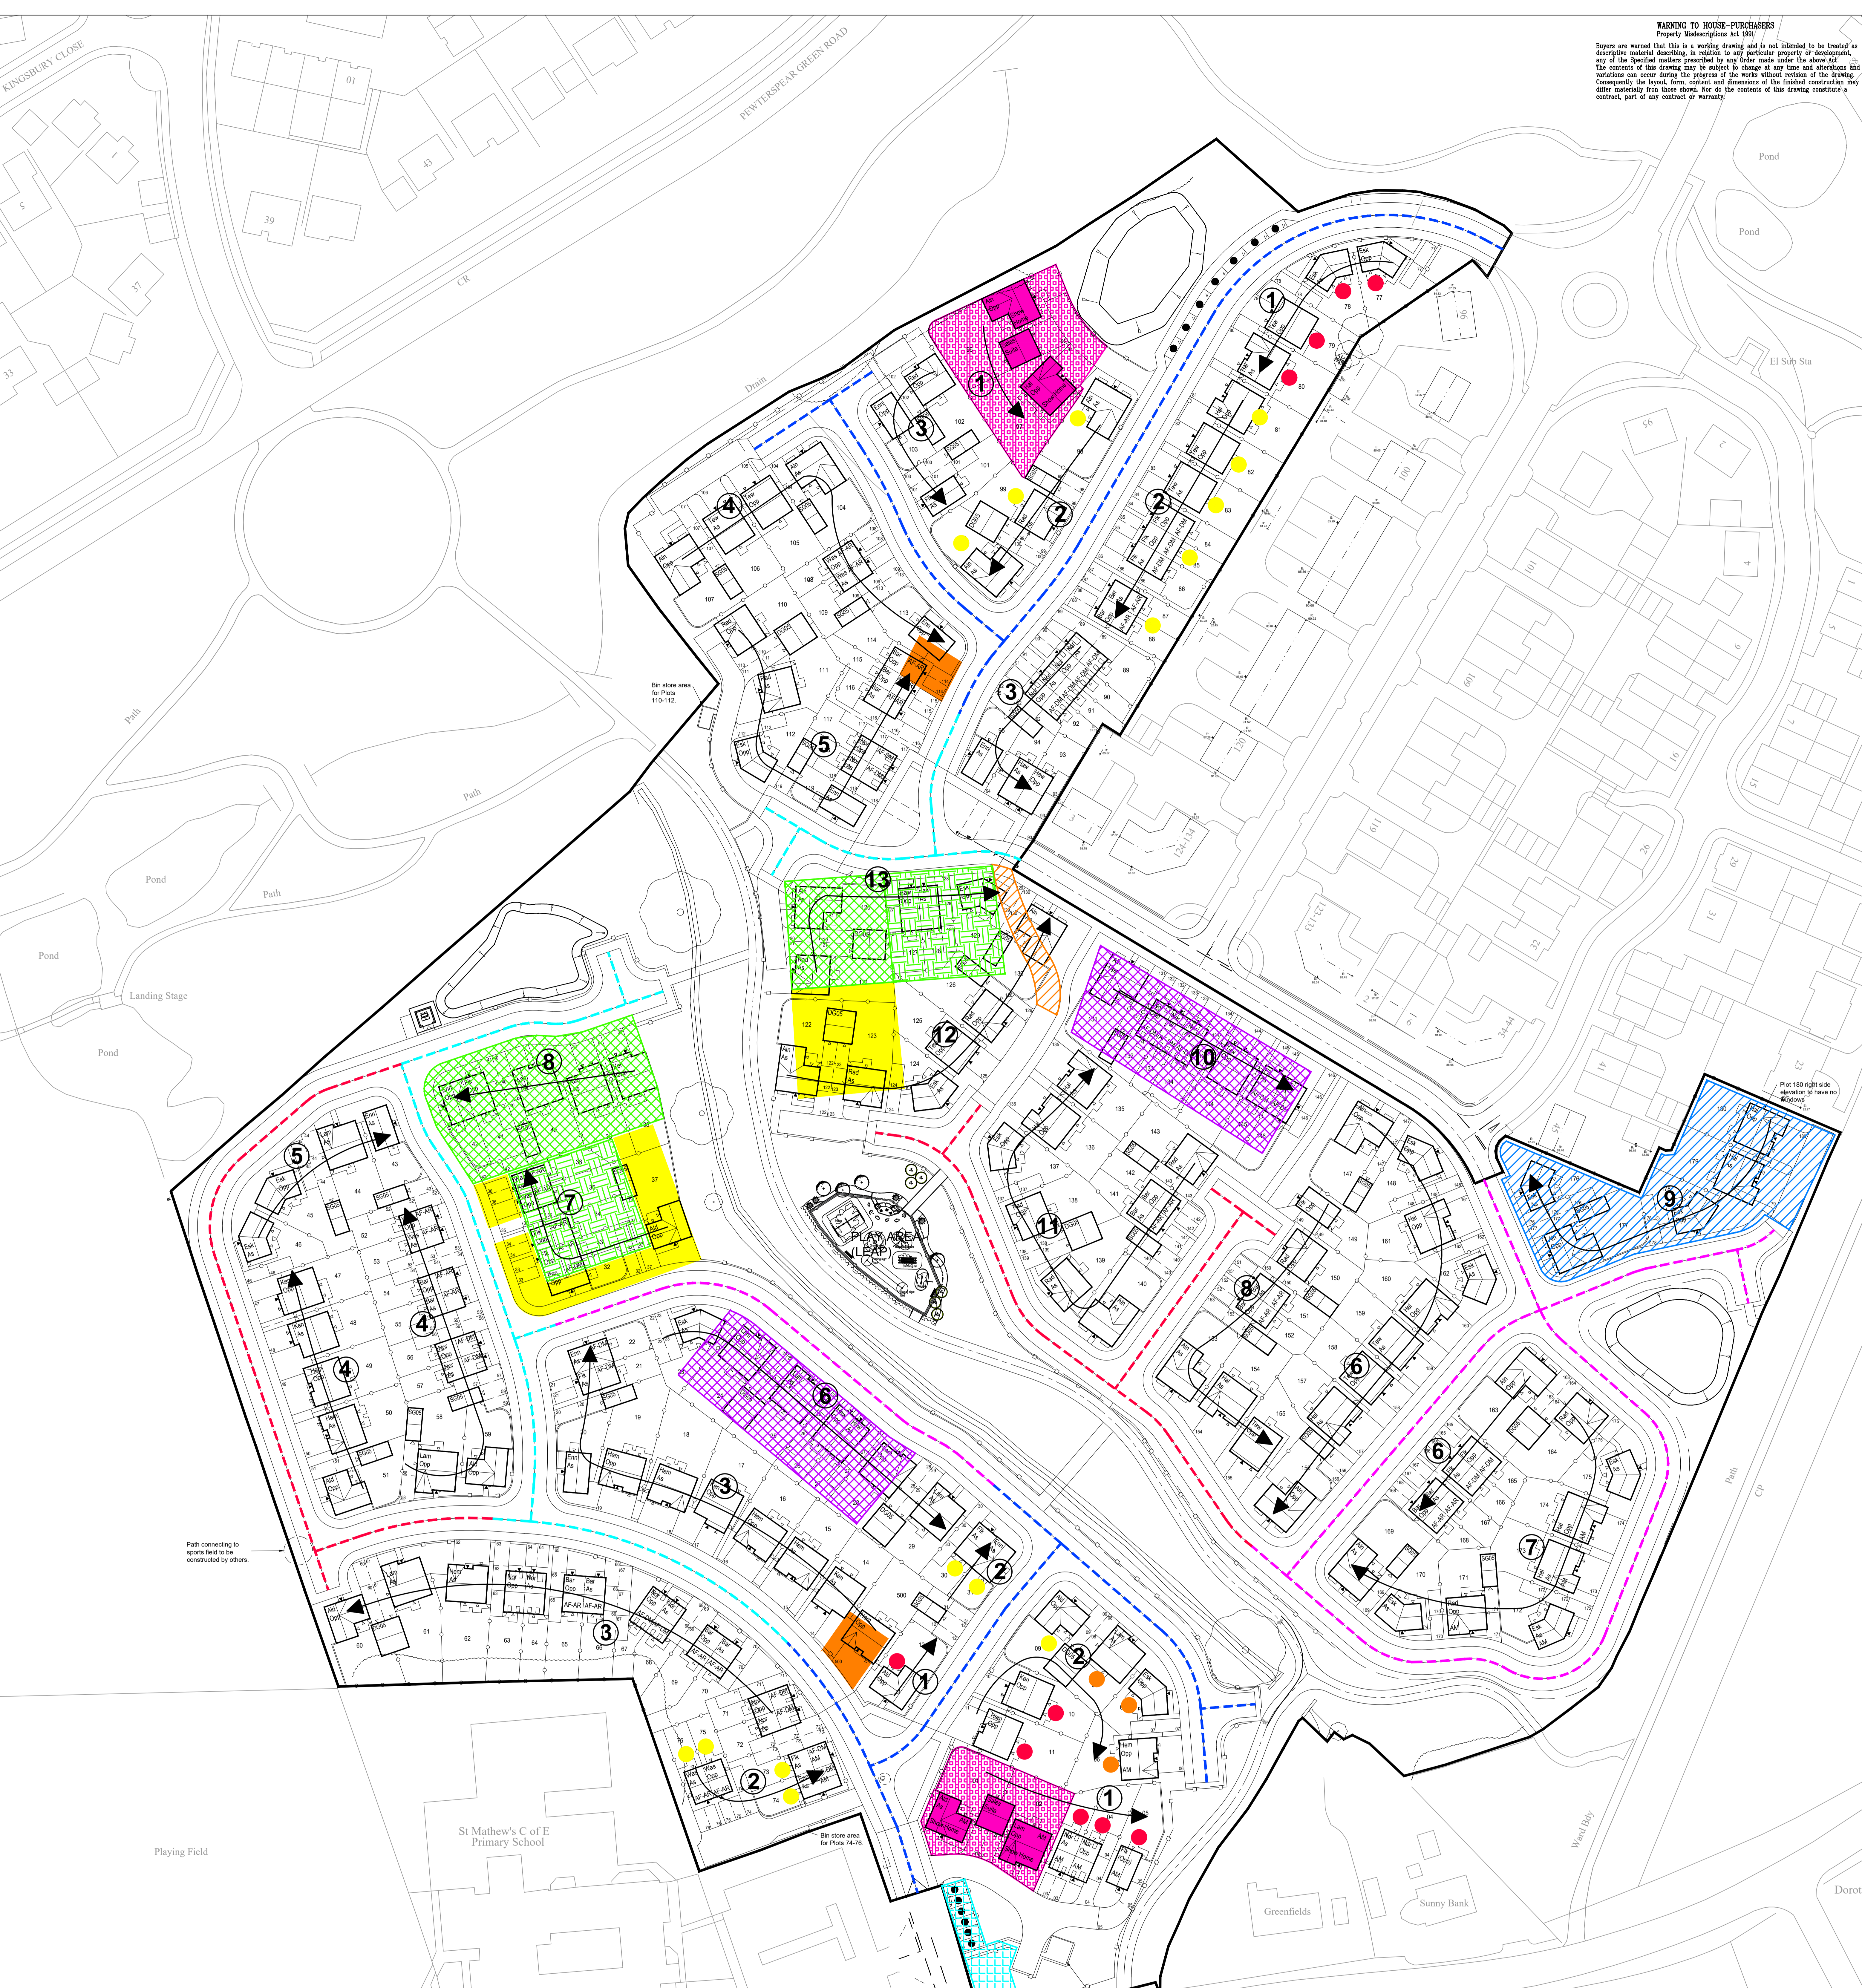

LEGEND

	SALES ARENA		GROUNDWORKERS COMPOUND
	BRICK COMPOUND		TEMP SALES CABIN
	COMPOUND		HAUL ROAD
	TEMP CONSTRUCTION CAR PARK		ROAD PHASE 1
	SOIL STOCKPILE		ROAD PHASE 2
	SHOW HOMES		ROAD PHASE 3
	TEMP WELFARE		ROAD PHASE 4

COMPLETION DATES

	MAY 2019
	JUNE 2019
	JULY 2019

BUILD ZONES

ZONE 1	MAY 2019
ZONE 2	JUNE 2019
ZONE 2	JULY 2019

REV/DESCRIPTION	DATE	DRAWN

BARRATT HOMES
MANCHESTER
 Barratt Homes Manchester
 (A division of BDW Trading Ltd)
 4 Brindley Road
 City Park
 Manchester
 M16 9HQ
 Tel: 0161 872 0161
 Fax: 0161 855 2828

Job: PEWETERSPEAR WARRINGTON
 Title: SITE EXECUTION PLAN

Design By: LB	Date: 07.09.18	Drawing Number: 474/ED/16	Rev: -
CAD By: LB	Scale: @ A0 1:500		